

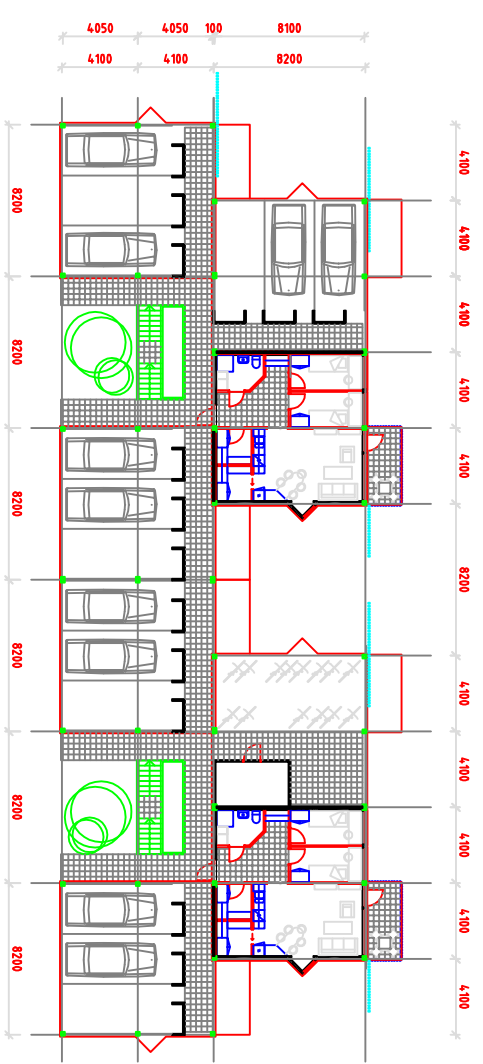


Jernbanegata


Lille Torvgate

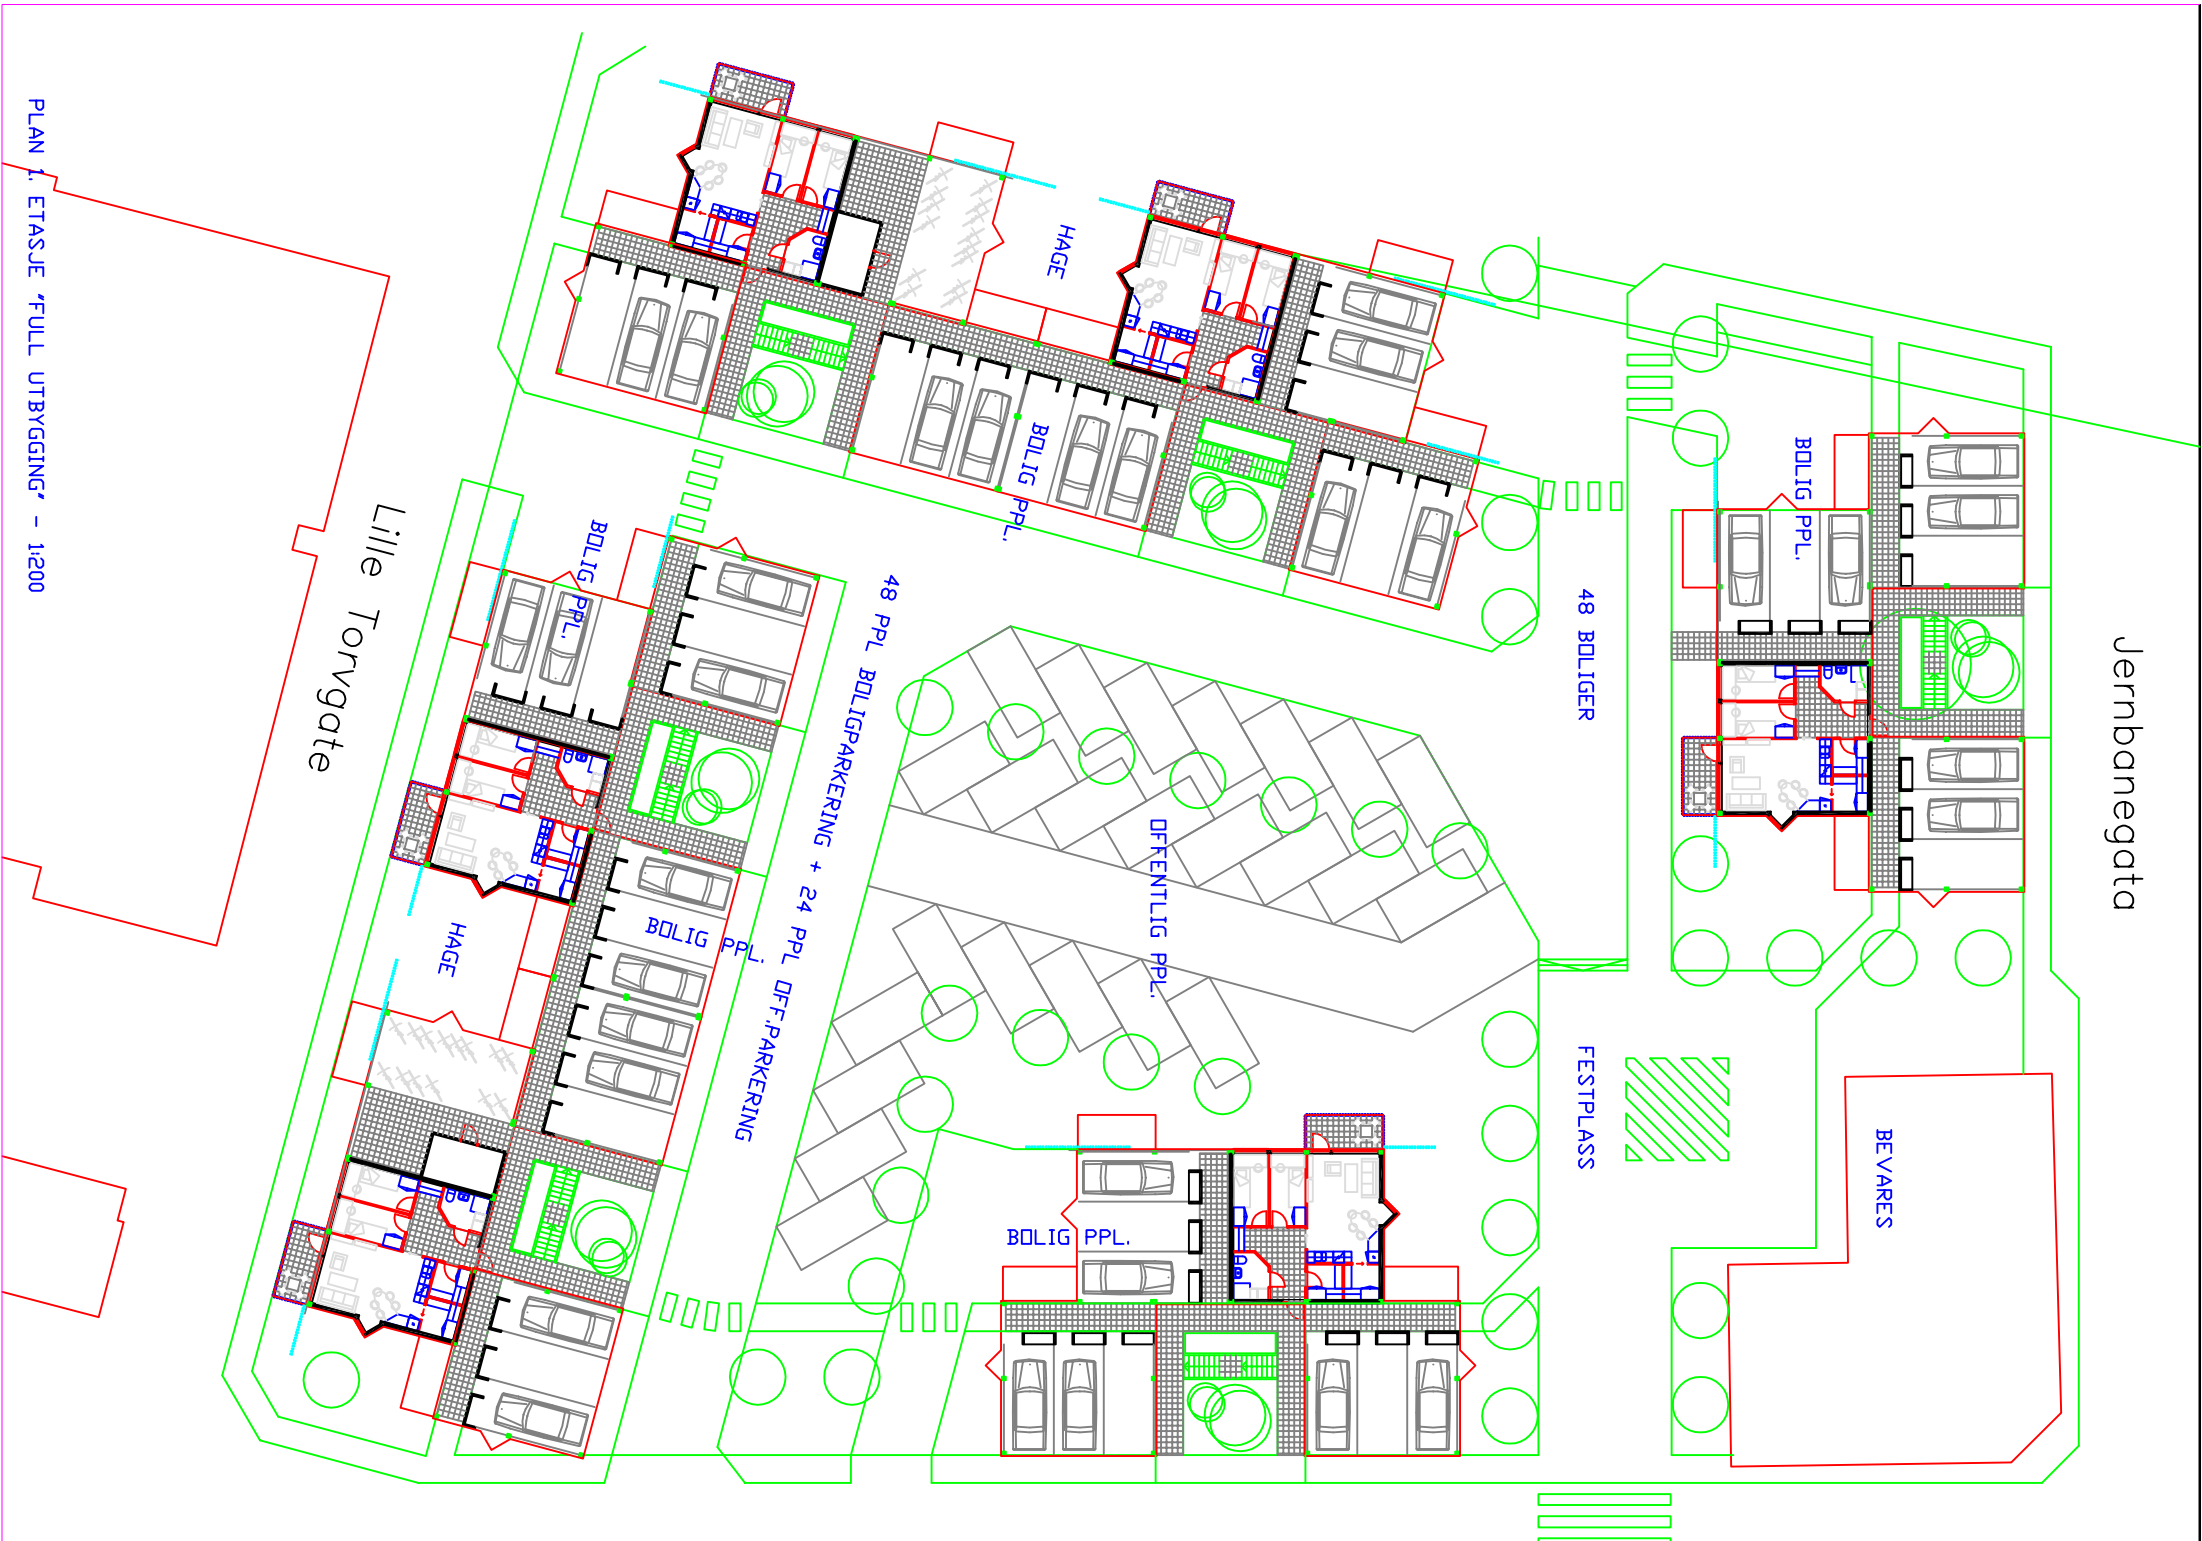



PLAN 1. ETG - 2 LEIL. TYPE B - 15 PPL.

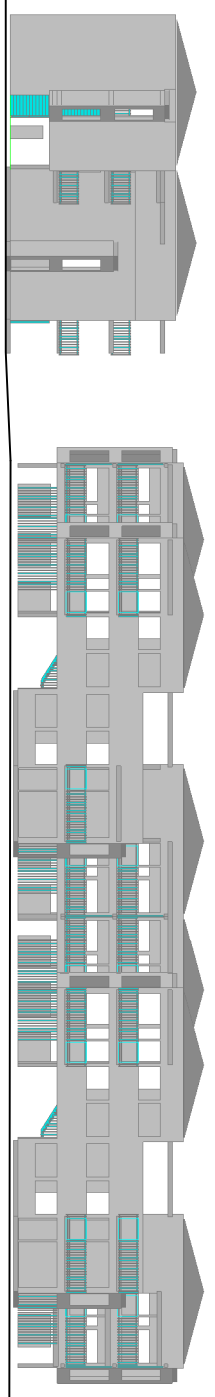

FASADE SYD/VEST

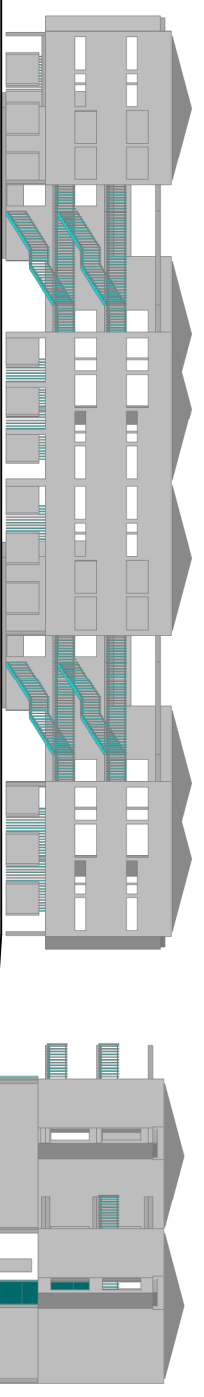

FASADE NORD/ØST

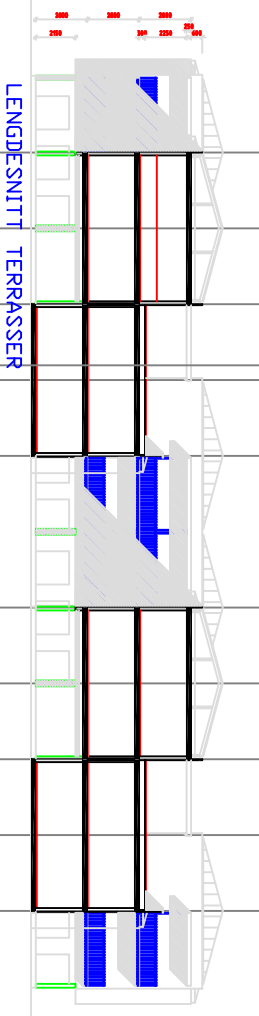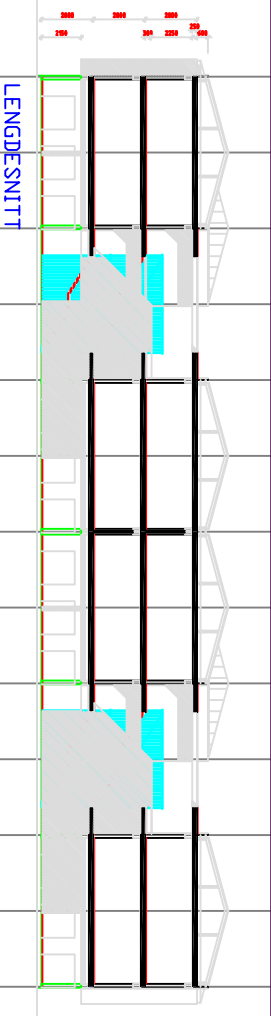

MOTTO:
1111110